

	Deirdre Foran, B.Eng. (Civil), M.E.I., Chartered Building Engineer, Lisdoonvarna, Co Clare. dforandesign@gmail.com 087 675 0327	
	 ENGINEERS IRELAND	 cabe chartered building engineer

21-03-2022

Draft County Development Plan 2023-2029

Planning Section,
 Clare County Council,
 New Road,
 Ennis.

[REDACTED] Annagh, Miltown Malbay.

Dear Planning,

I attach a map on which I have shown the Areas contained within the Folios referred to above, owned by the Meaney Family.

This area of land was within the cluster of Annagh Cross on the previous Development Plan but not on the current one.


The owners request that the lands be included within the cluster area of the Crosses of Annagh on the new Development Plan please.

Thank you

Deirdre Foran



Crosses of Annagh

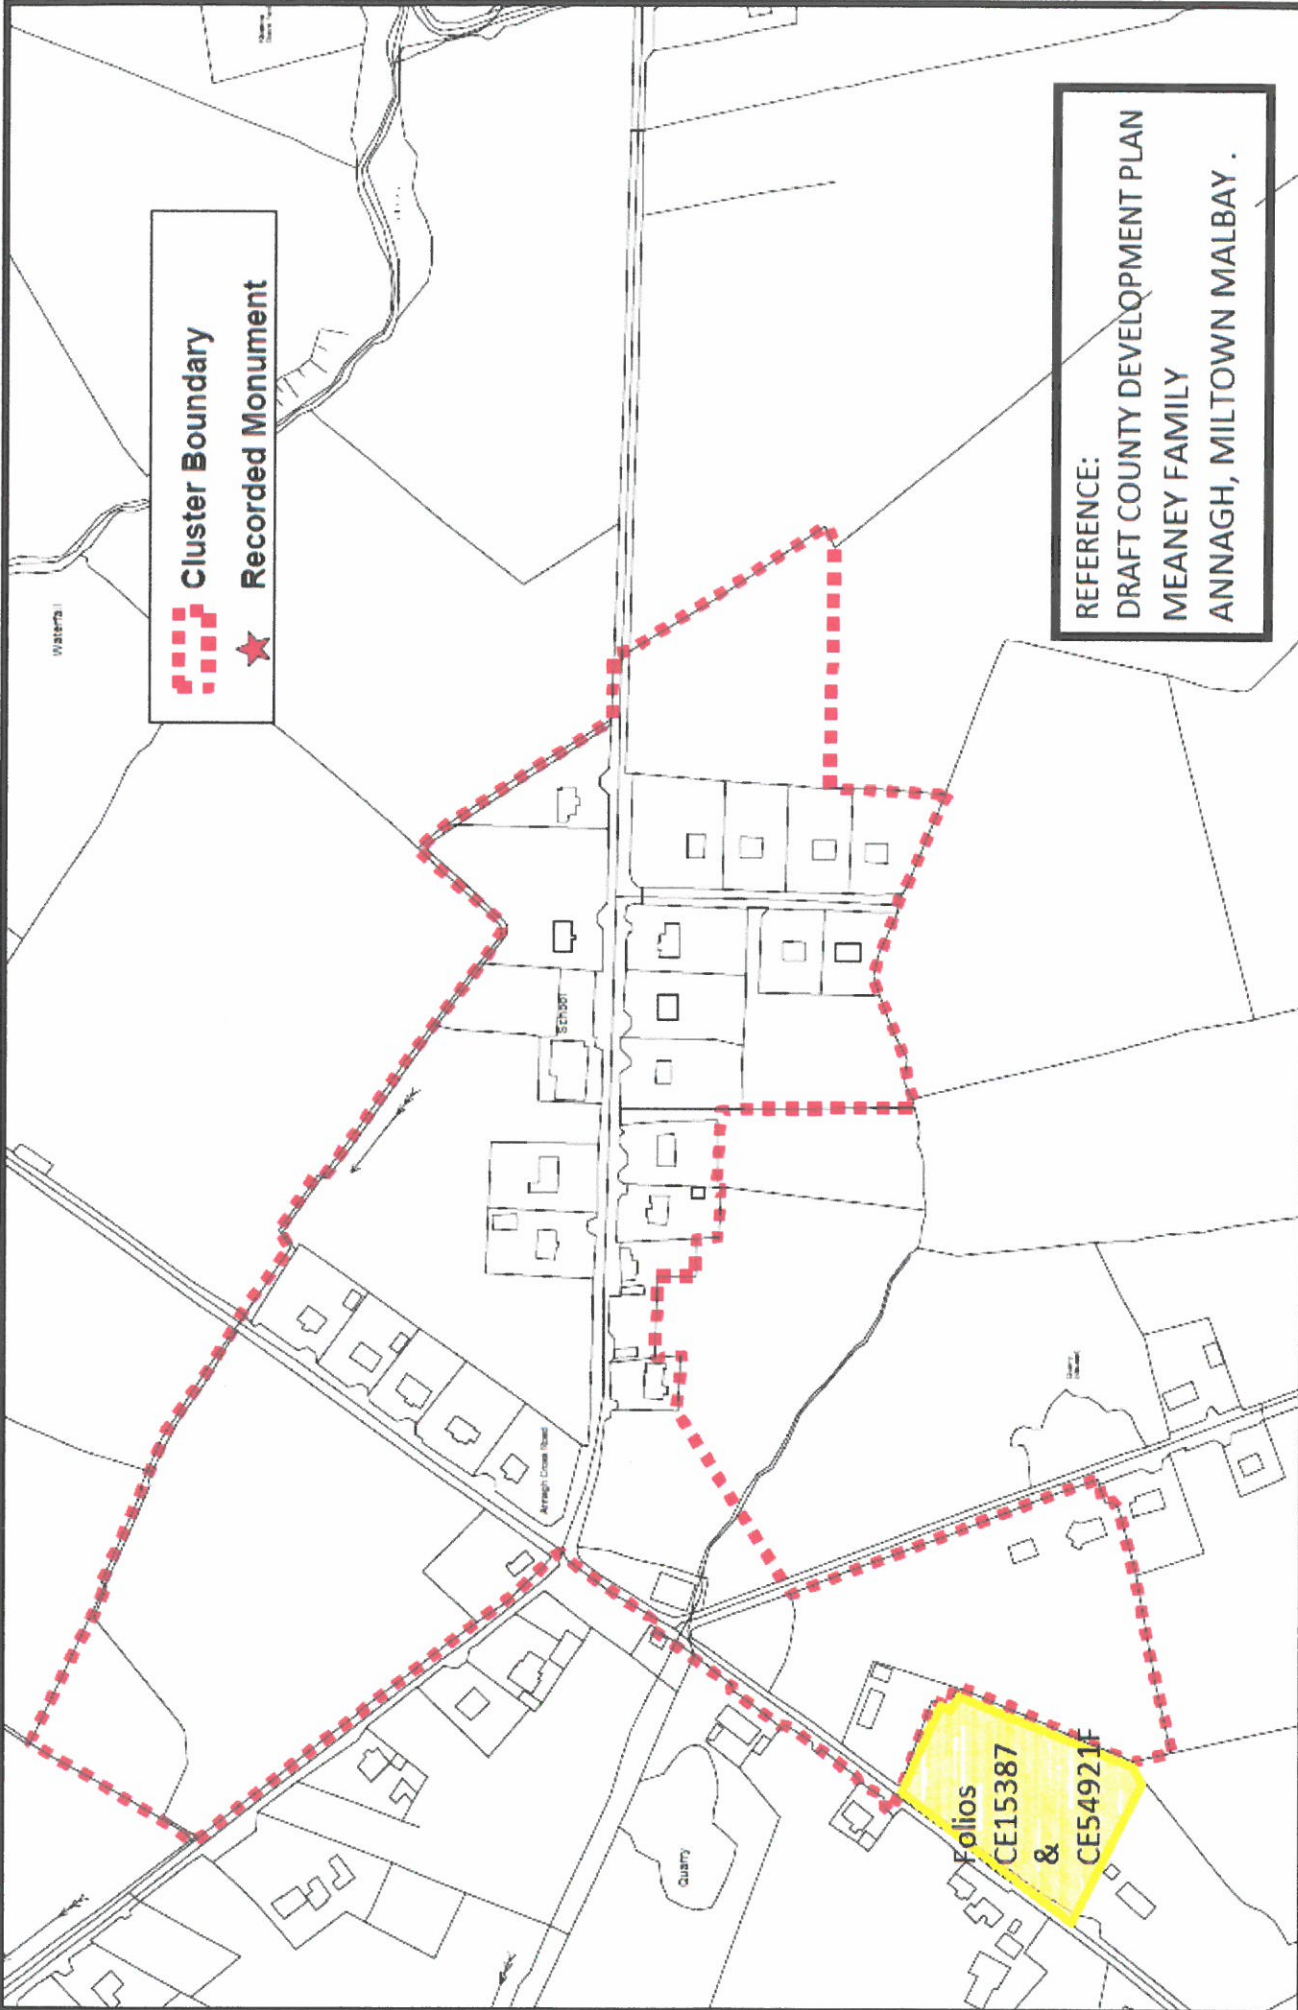

Clare County Council:		Title: Crosses of Annagh	
Clare County Development Plan 2017-2023		Drawn By: Padraig McManus	Checked By: Helen Quinn
Copyright Of Ordnance Survey Ireland. All Rights Reserved. Licence Number: 2015/18/CCMA/Clare County Council		Scale: Not to Scale	Date: January 2017