



Date: 28/3/2022

Ref: "Submission to Draft Clare County Development Plan 2023-2029"

To Whom it may concern,

I wish to make the following submission in respect of the Draft Clare County Development plan 2023-2029. I am the registered owner of the property shown outlined in red on the attached map.


(Extract taken from ^{"PROPOSED"} Clare County Dev Plan Volume 3b Shannon Municipal District Pg 74.)

I request the Council to amend the zoning of my property from being part zoned open space to existing residential.

As can be seen from the attached map part of my property is zoned existing residential and part is zoned open space my own dwelling house is shown on the property. The part currently shown as open space is private space as the public do not have access to the area I request the Council to amend this map so that my entire property is shown as existing residential on the new development plan.


If you have any queries or require any further information please contact me.

Regards

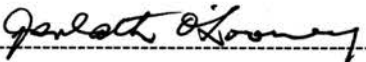

Jarlath O'Looney,

Tel:  E-mail: 

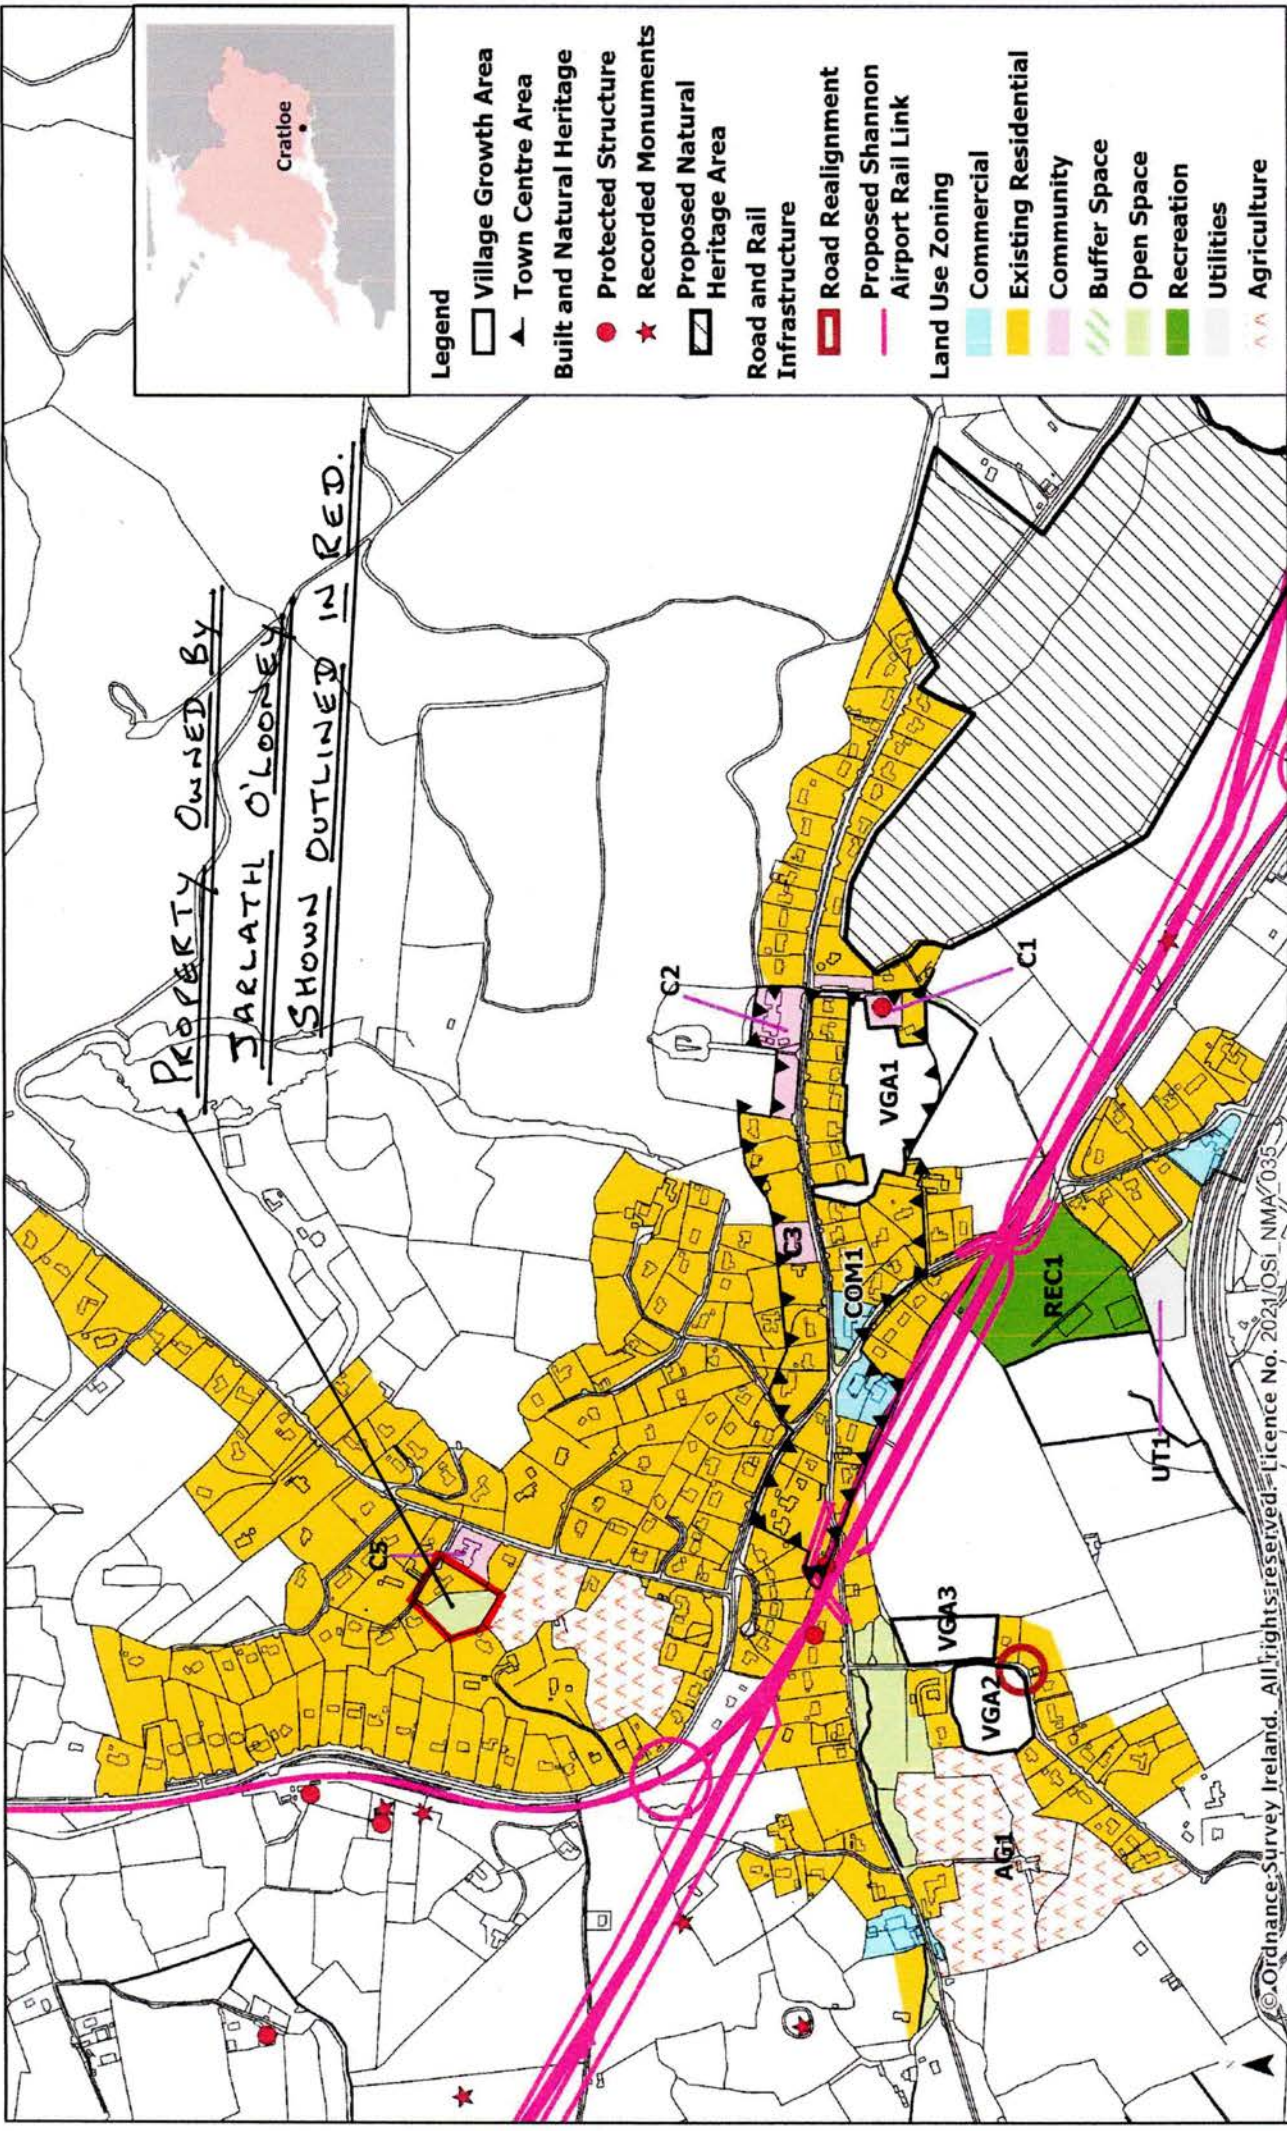

Draft Clare County Development Plan 2023 - 2029

