

S2/974.

Zoe Hook



28 March 2021

Draft Clare County Development Plan
2023-2029
Planning Department
Clare County Council
New Road
Ennis
Co. Clare
V95DXP2

Submission to Draft Clare County Development Plan 2023 – 2029

**Submission to Draft Clare County Council Development Plan 2023 –
2029**

To Whom it may concern,


I wish to make a submission regarding a cluster extension as per the attached map Title :
South of Rossmanagher Bridge.

I trust the Clare County Council will look favourably on this submission.

Yours Faithfully,


Zoe Hook

South of Rossmanagher Bridge

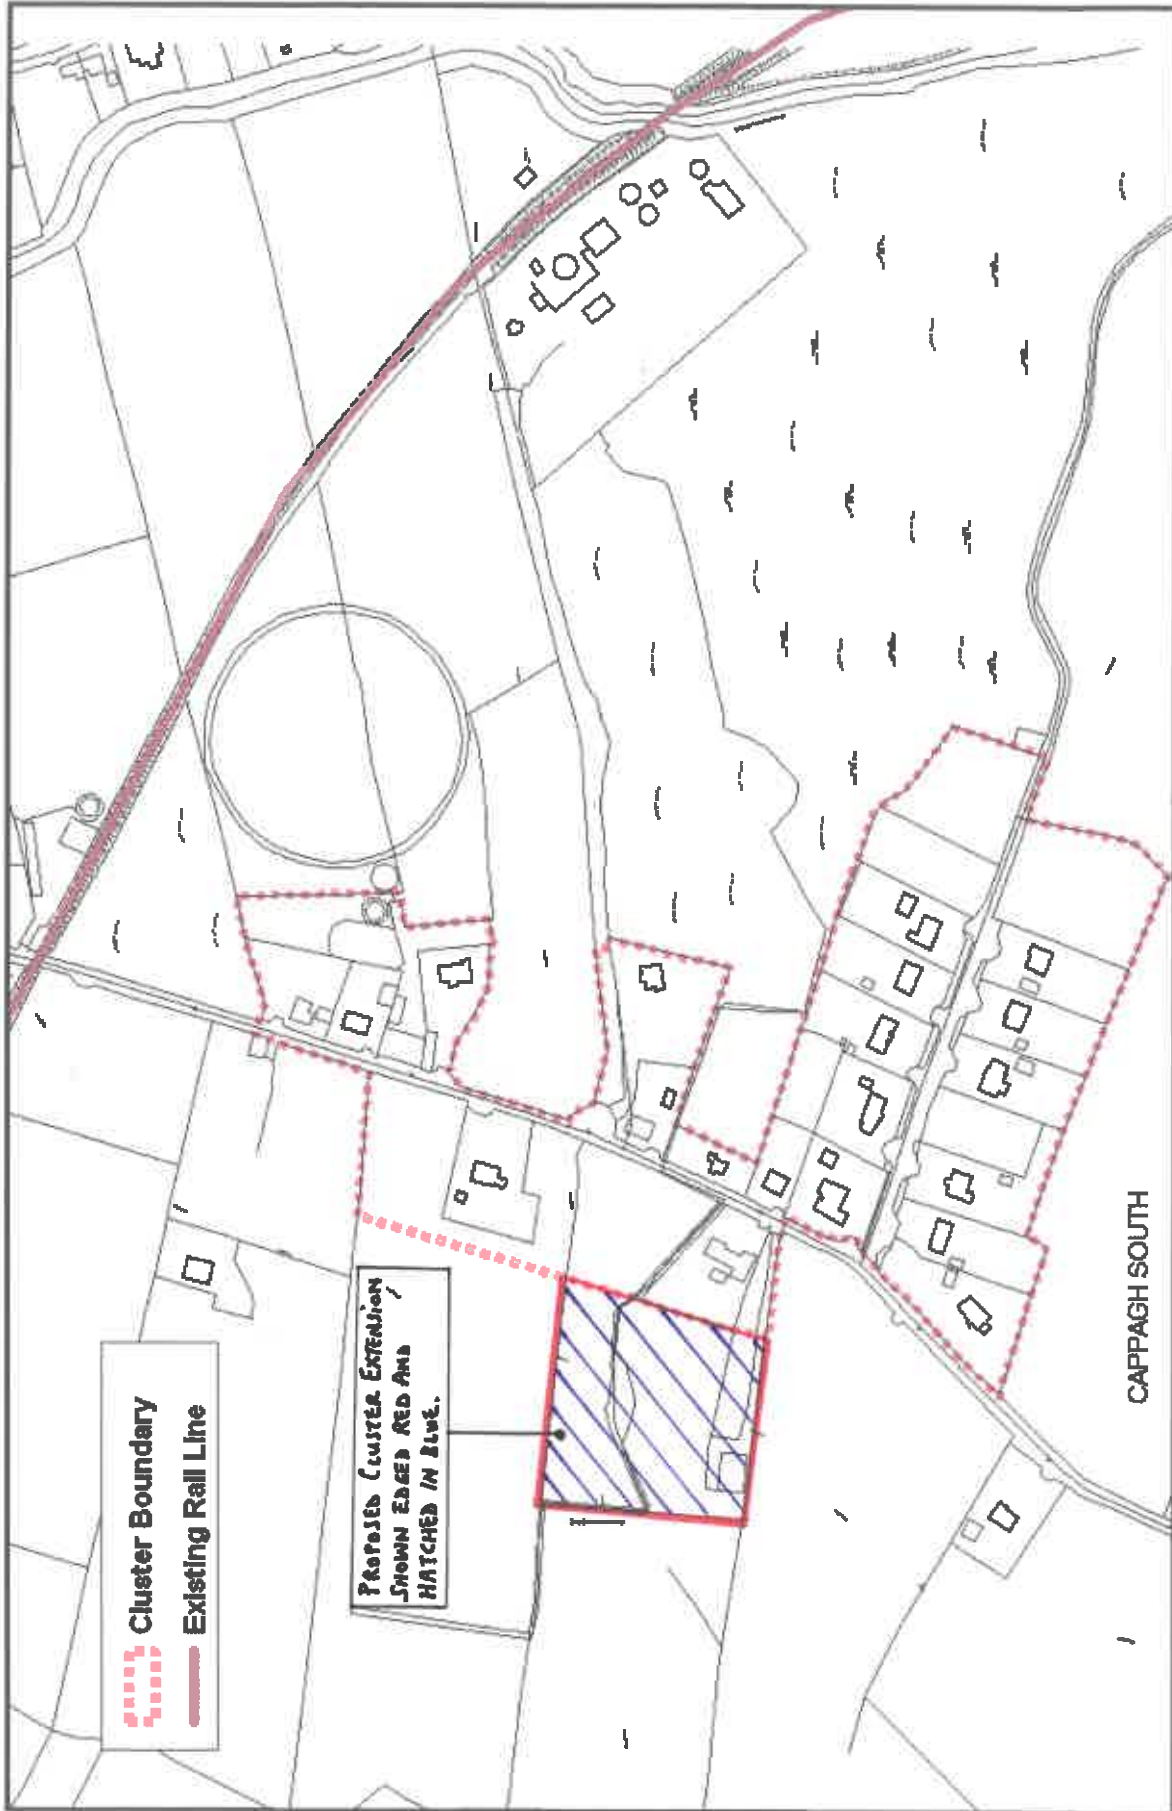

Clare County Council	Title: South of Rossmanagher Bridge			Date: January 2017
Clare County Development Plan 2017-2023	Drawn By: Padraig McManus	Checked By: Helen Quinn	Scale: Not to Scale	
Copyright Of Ordnance Survey Ireland. All Rights Reserved. Licence Number: 2015/18/CCMA/Clare County Council				