

S2/1980.

28 MARCH 2022

CLARE COUNTY DEVELOPMENT PLAN 2023-2029

PLANNING DEPARTMENT

CLARE COUNTY COUNCIL

NEW ROAD

ENNIS

CO CLARE

V95 DXP2

CLARE
COUNTY COUNCIL

28 MAR 2022

Received
Planning Section

PLEASE NOTE I WANT THE AREA OF LAND OUTLINED
IN RED IN MAPS ENCLOSED WHICH IS AGRICULTURE,
RETAINED AGRICULTURE, THIS LAND HAS BEING
FARMED ALL MY LIFETIME.

MAPS ENCLOSED

James O'Halloran






R462

R462



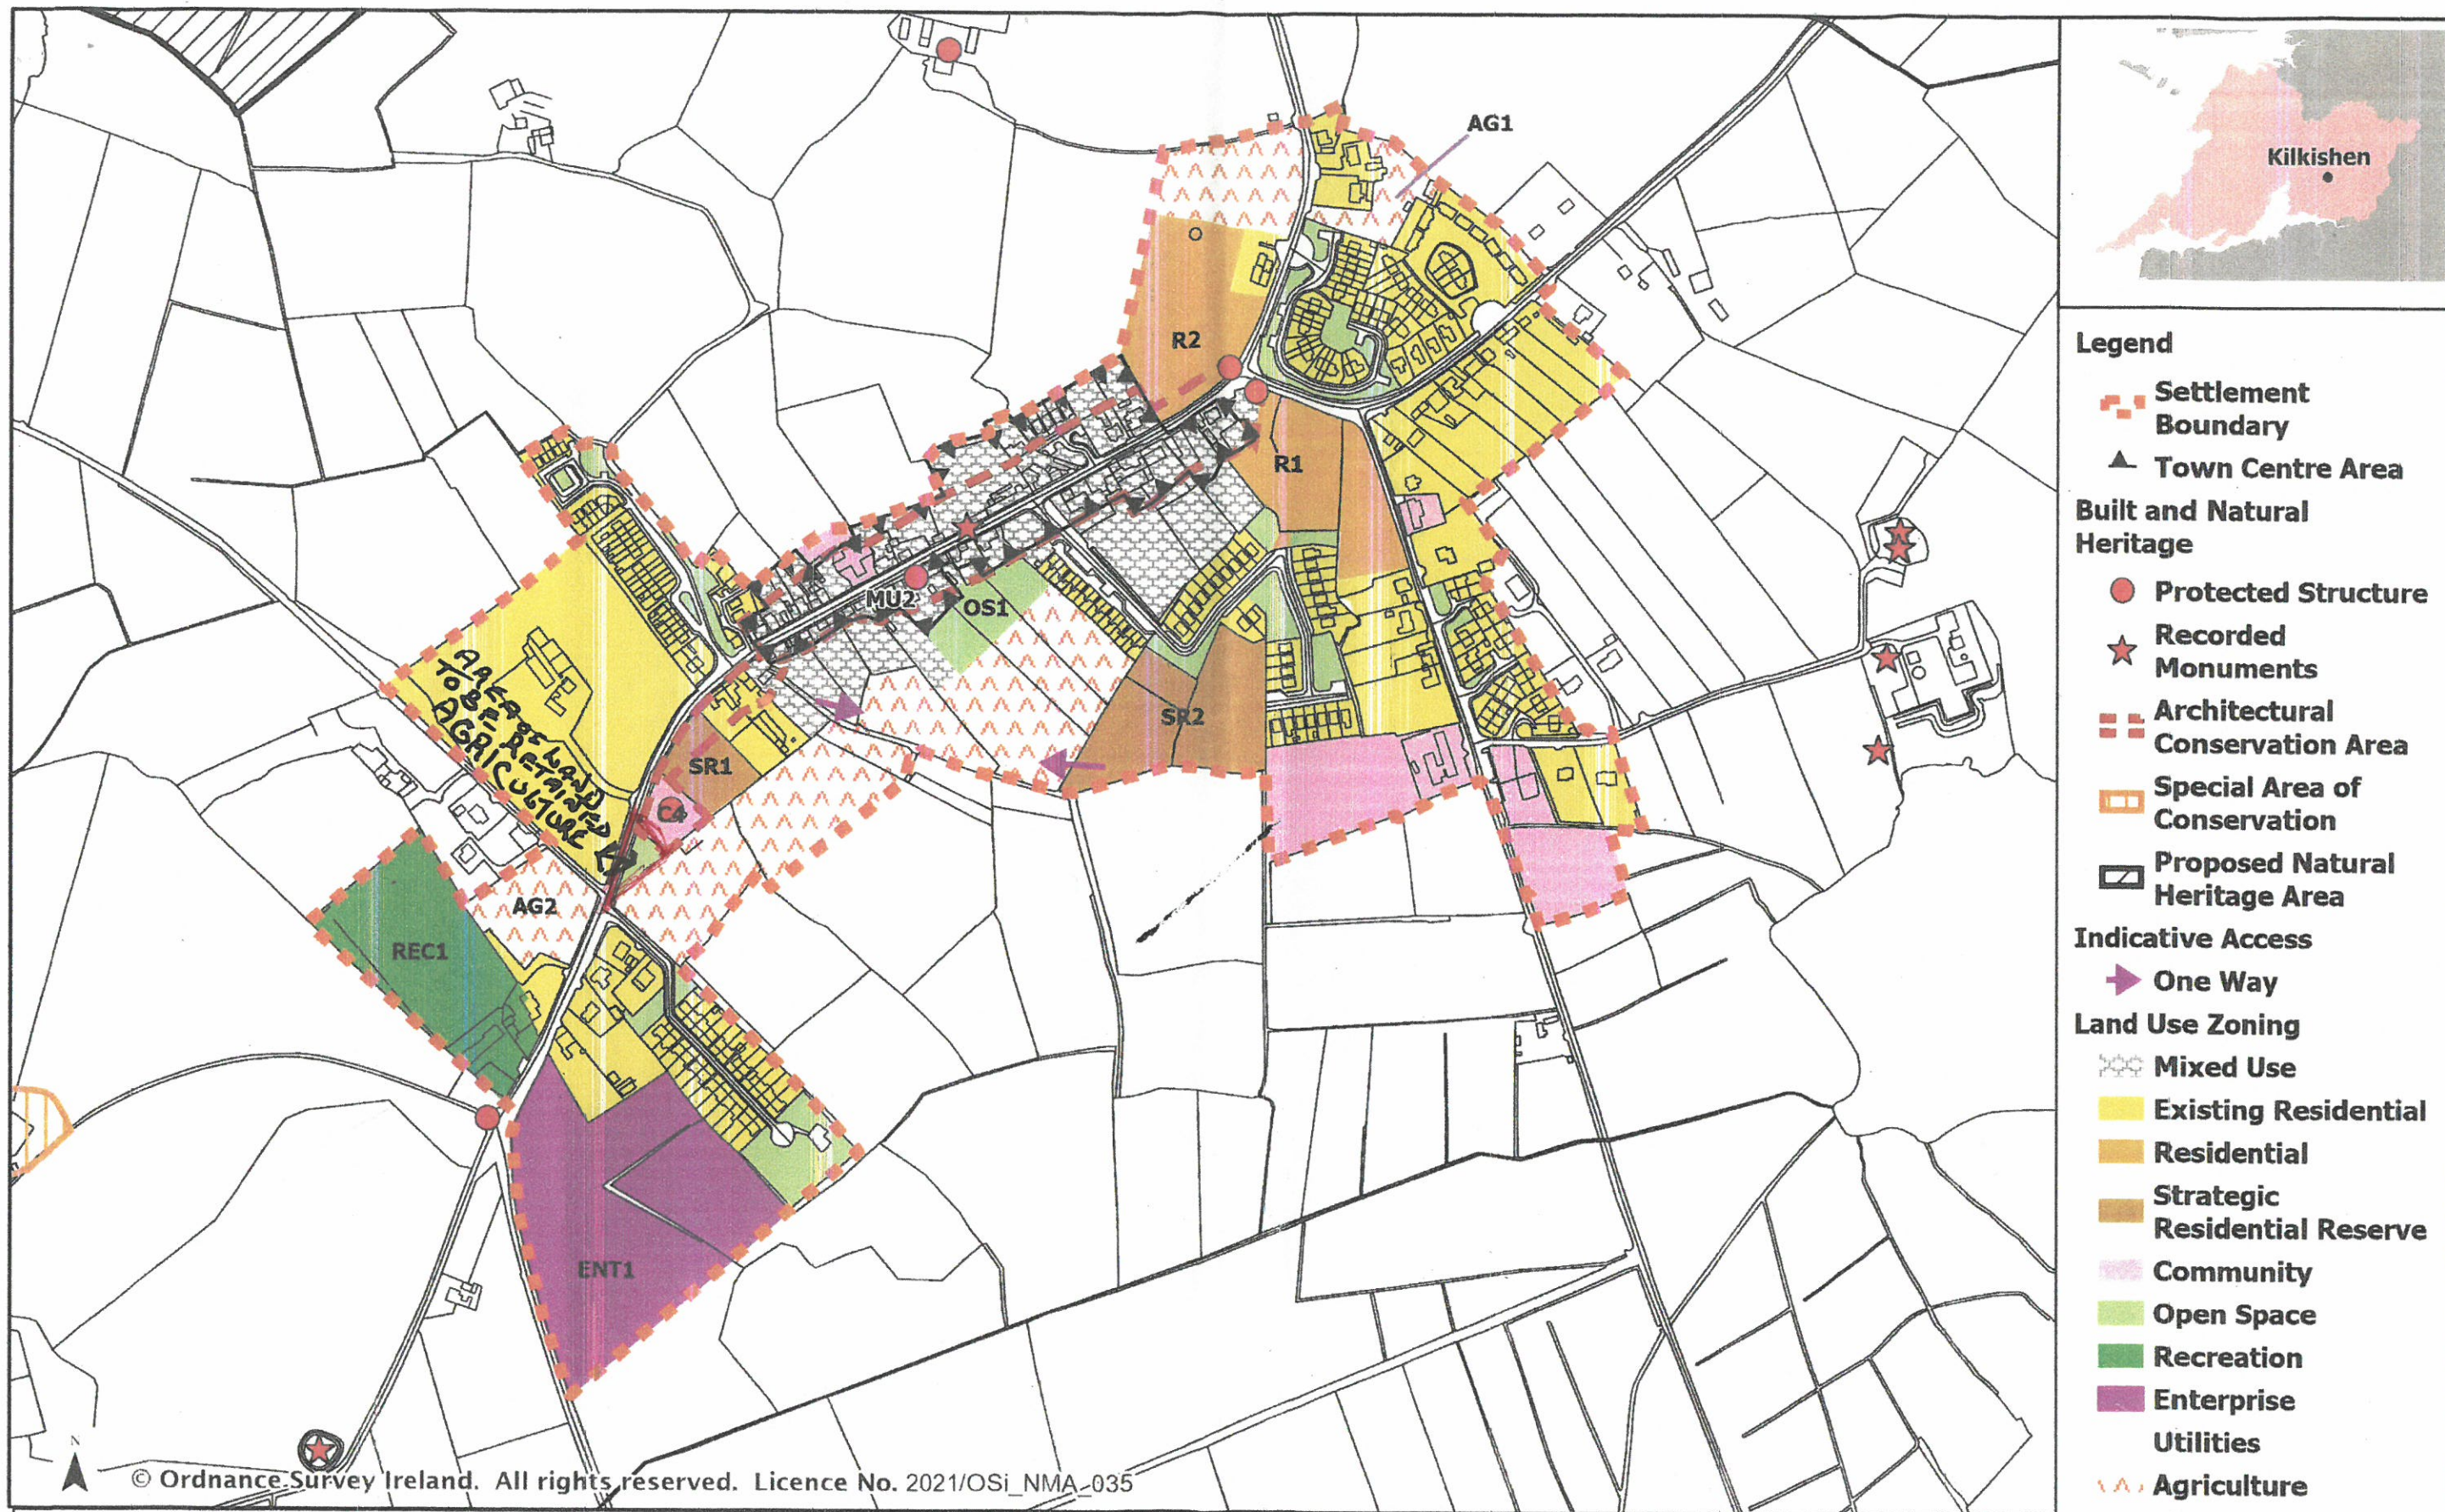

- Legend**
- Settlement Boundary
 - Town Centre Area
 - Built and Natural Heritage**
 - Protected Structure
 - Recorded Monuments
 - Architectural Conservation Area
 - Special Area of Conservation
 - Proposed Natural Heritage Area
 - Indicative Access**
 - One Way
 - Land Use Zoning**
 - Mixed Use
 - Existing Residential
 - Residential
 - Strategic Residential Reserve
 - Community
 - Open Space
 - Recreation
 - Enterprise
 - Utilities
 - Agriculture

© Ordnance Survey Ireland. All rights reserved. Licence No. 2021/OSI_NMA-035

Draft Clare County Development Plan 2023 - 2029

Kilkishen



Date: December 2021 Scale: 1:7500