

Helan Quinn,

Senior Planner,

Planning, Placemaking & Economic Development,

Clare County Council

New Road,

Ennis Co Clare.

20/03/2026



NPF Implementation -Variation to CDP

Dear Ms Quinn,


My name is Joseph Kearney of [REDACTED] and I am writing to you regarding the recent upgrading of my lands to full residential Zoning R26 as per County Development Map Plan 2023-2029 Ennis Map 1 (Attached).

This land is part of our Farm which we work everyday and which we do not want Zoned in the Development Plan. We write to request that this land is De- Zoned from Residential to Agricultural use. We respectfully request that you do not zone our land in the upcoming Proposed Variation to CDP and that this letter is used as our objection to doing so.

We look forward to your written reply confirming receipt of this letter and your acceptance of our strong opposition to this latest proposed Variation to our Farmland.

Yours sincerely

Joseph Kearney

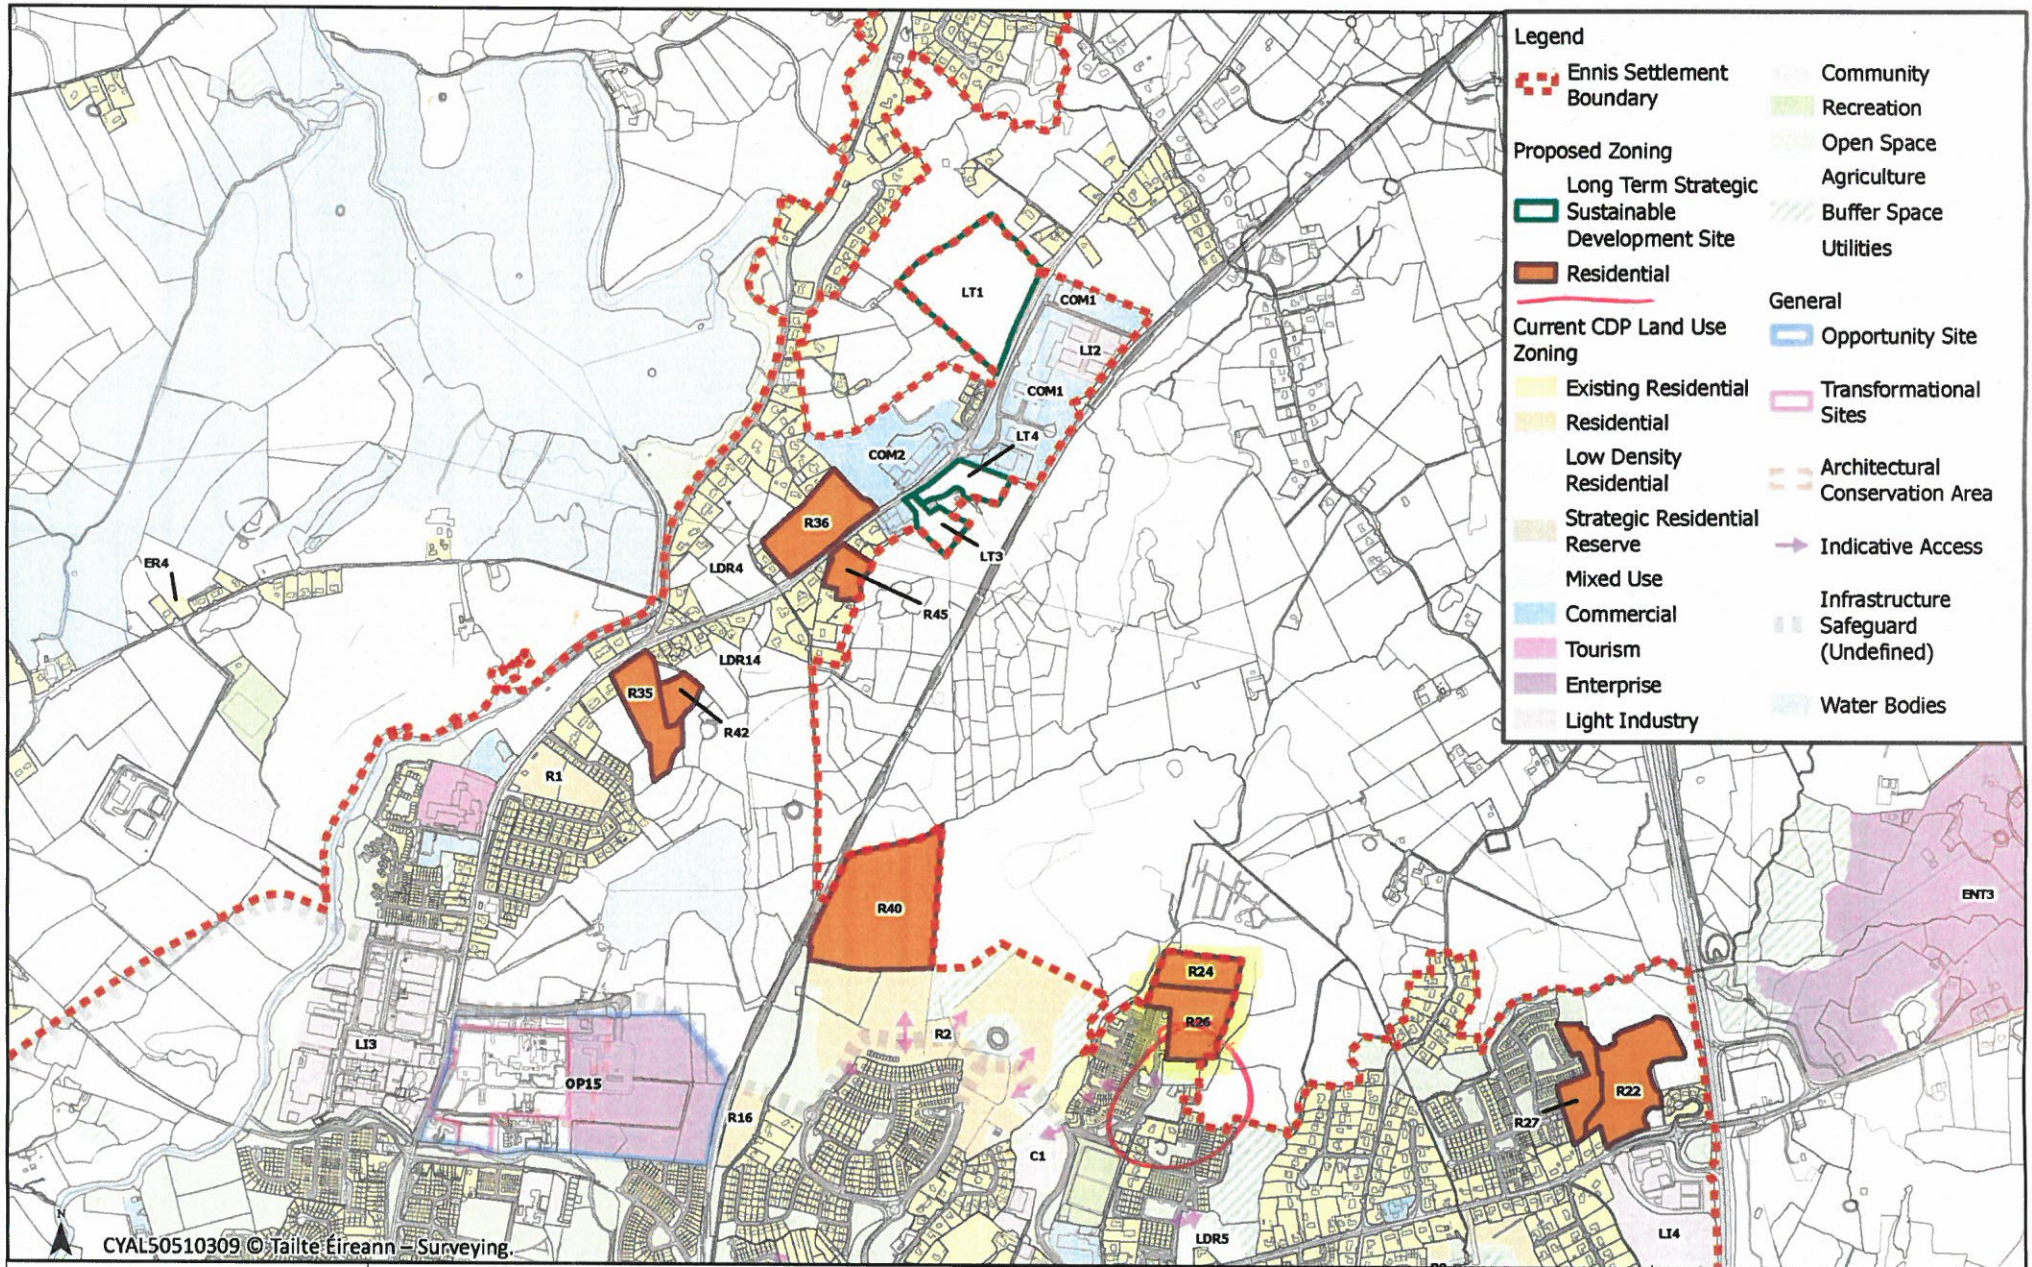

CYAL50510309 © Tailte Éireann - Surveying

Clare County Development Plan 2023 - 2029 - Proposed Variation No. 1

Ennis Map 1

R26
[Signature]
 Date: March 2026



Not To Scale

